


GENERAL NOTES

1. THE CONTRACTOR IS TO VERIFY ALL MEASUREMENTS BEFORE THE START OF CONSTRUCTION.
2. THE CONTRACTOR IS TO VERIFY ALL EXISTING CONDITIONS PRIOR TO CONSTRUCTION.

AREA CALCULATIONS

BUILDING	4,142 SQ. FT.
SIDE WALKS	702 SQ. FT.
SITE PAVING.....	14,712 SQ. FT.
LANDSCAPING.....	4,365 SQ. FT.

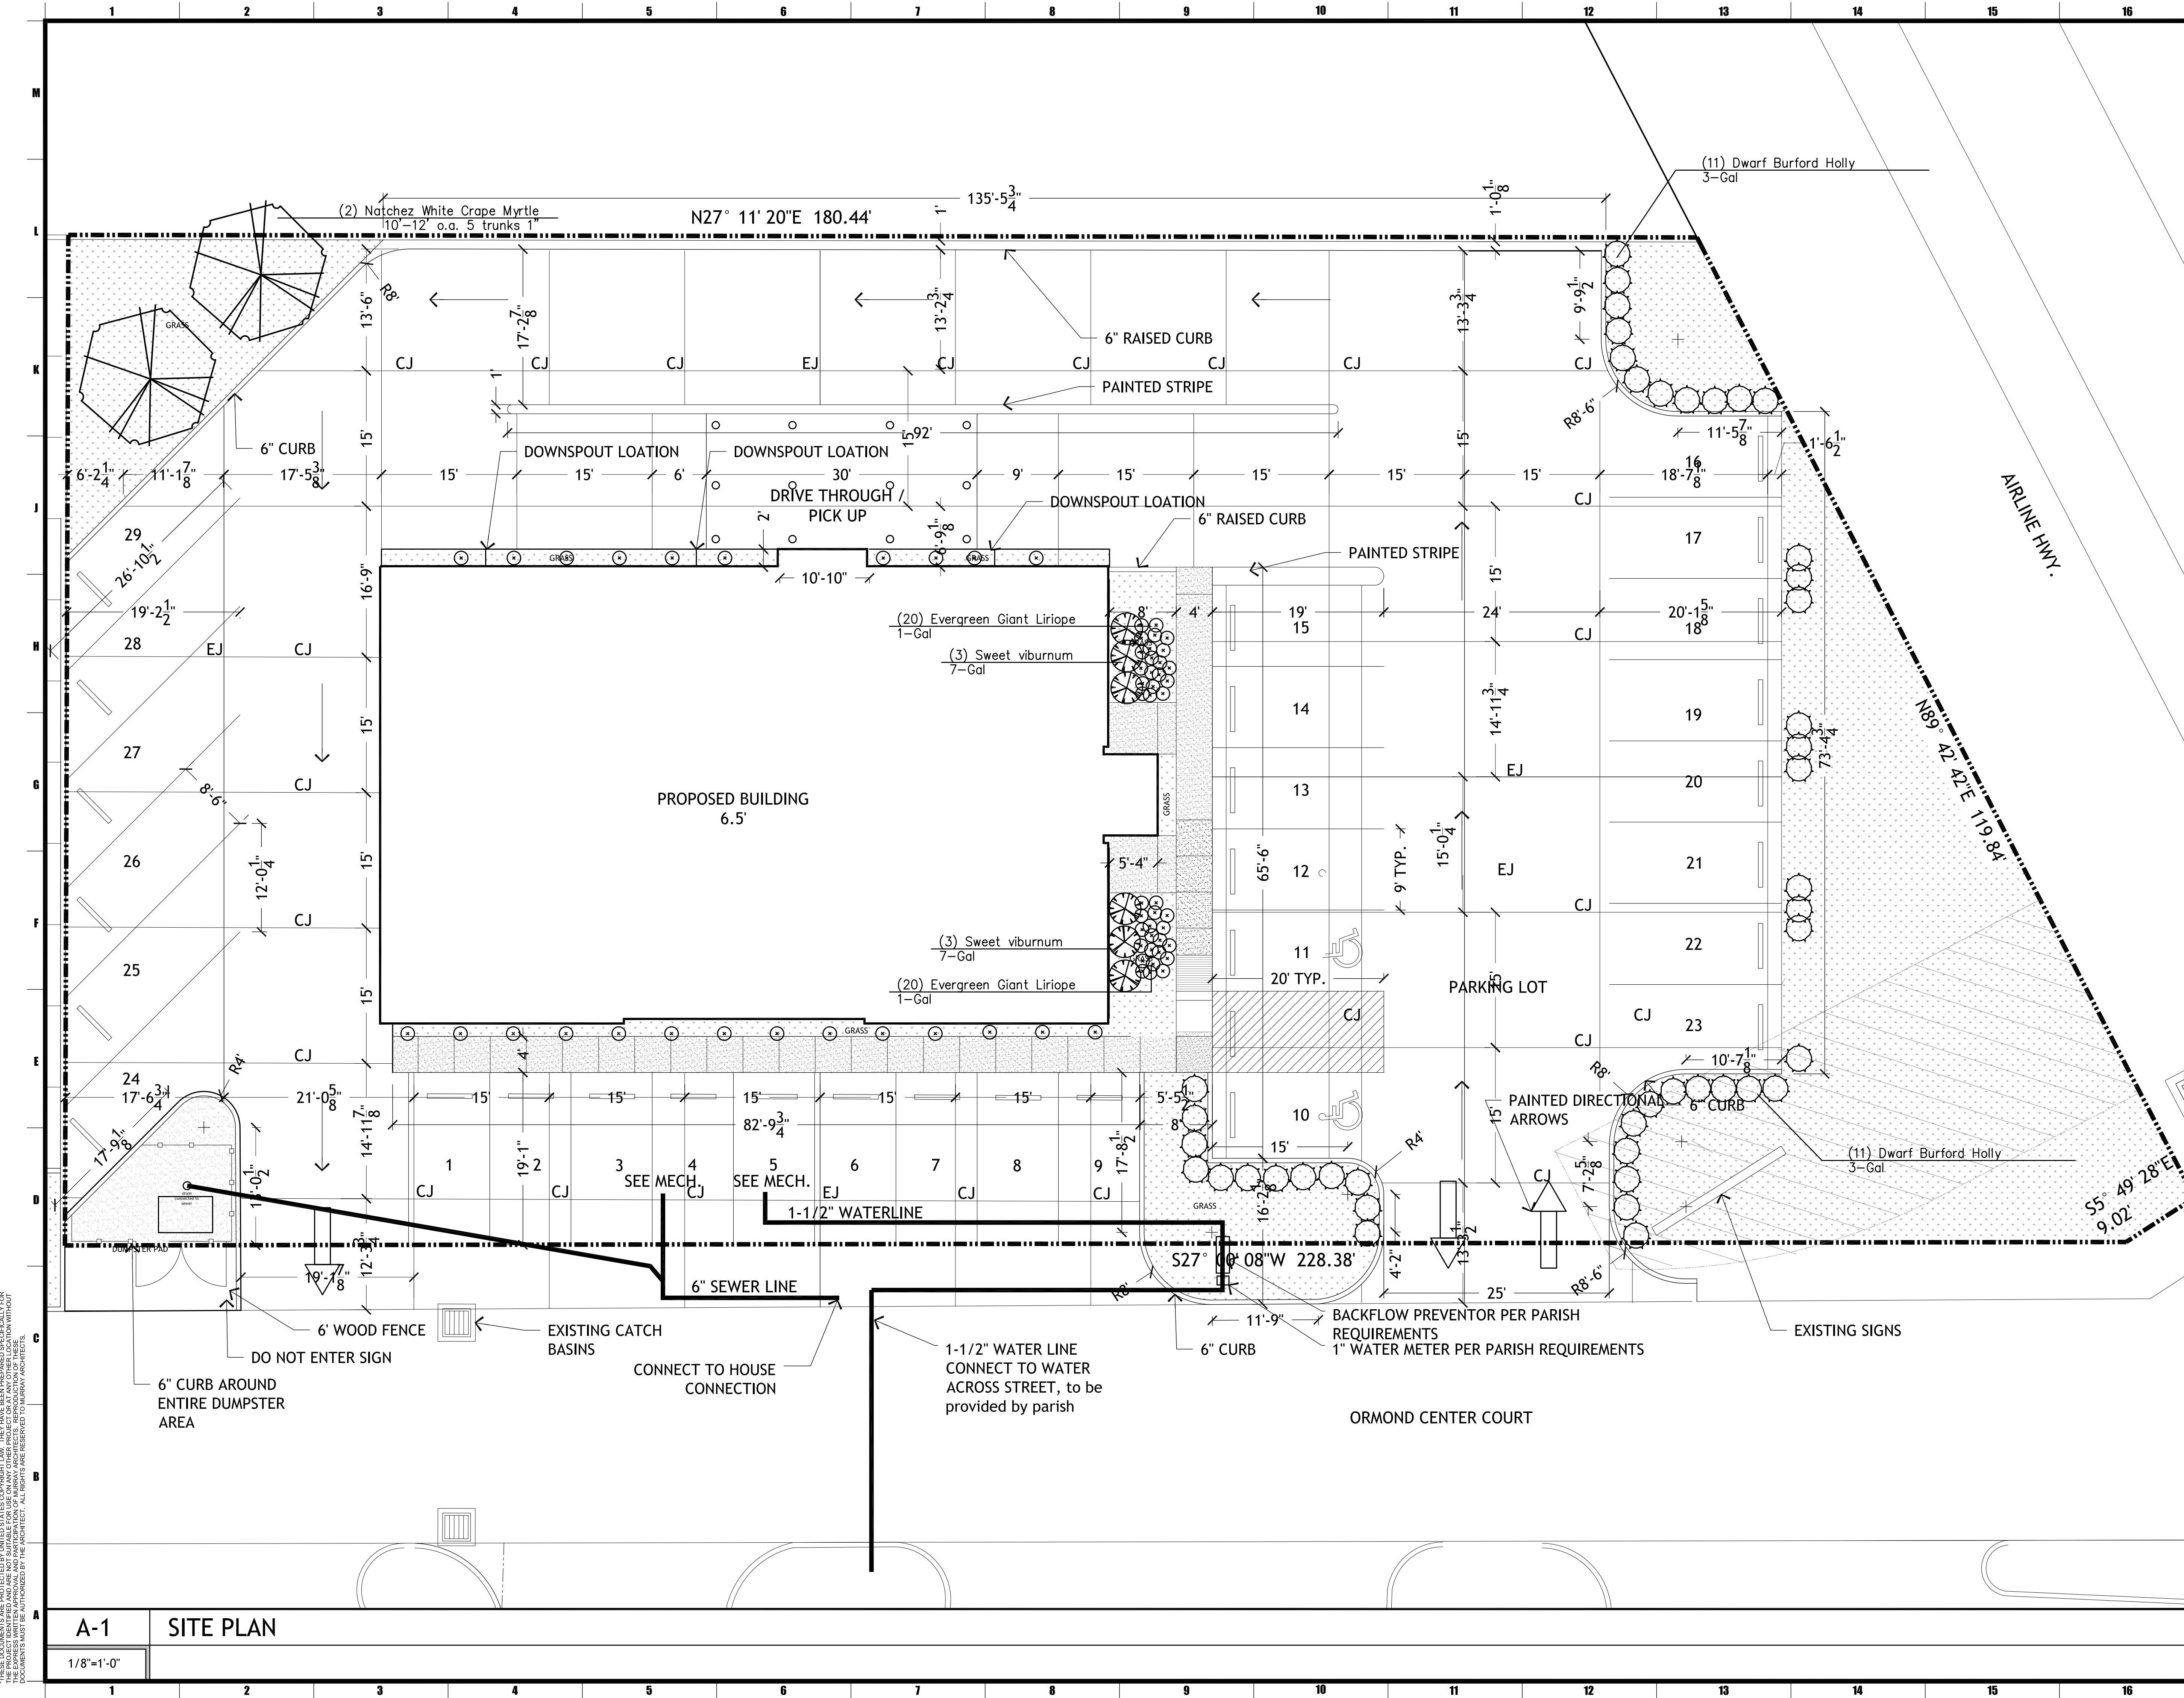

no.	revisions	date
1		
2		
3		
4		
5		
6		

DESTREHAN DISCOUNT PHARMACY

12627 AIRLINE DRIVE
SITE PLAN

seal:

drawing number: **A.0.0**

phase: Construction Documents

COPYRIGHT: ALL RIGHTS ARE RESERVED BY UNITED STATES COPYRIGHT LAW. THEY HAVE BEEN PREPARED SPECIFICALLY FOR THE PROJECT IDENTIFIED AND ARE NOT SUITABLE FOR USE ON ANY OTHER PROJECT OR IN ANY OTHER LOCATION WITHOUT THE WRITTEN PERMISSION OF THE ARCHITECT. ALL RIGHTS ARE RESERVED BY MURRAY ARCHITECTS.

A-1 SITE PLAN

1/8"=1'-0"