




### GENERAL NOTES

- FOR DETAIL ROOM INFORMATION REFER TO A.4.0 SHEETS.
- FOR FURNITURE PROVIDED BY OWNER, SEE SHEET A.7.0.

### AREA CALCULATIONS

BUILDING	4,412 SQFT
CANOPIES	328 SQFT
<b>Total</b>	<b>4,469 SQFT</b>

### WALL LEGEND

-  1 HOUR FIRE RATED WALLS UL 495
-  BRICK
-  FE FIRE EXTINGUISHER



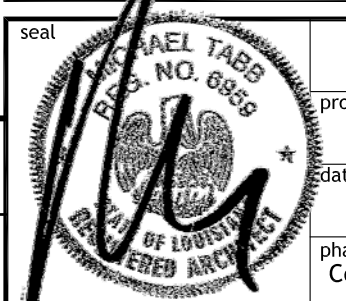

131 Armond Center East  
Destrehan, La 70047  
(985) 764-7275  
fax: (985) 725-0182

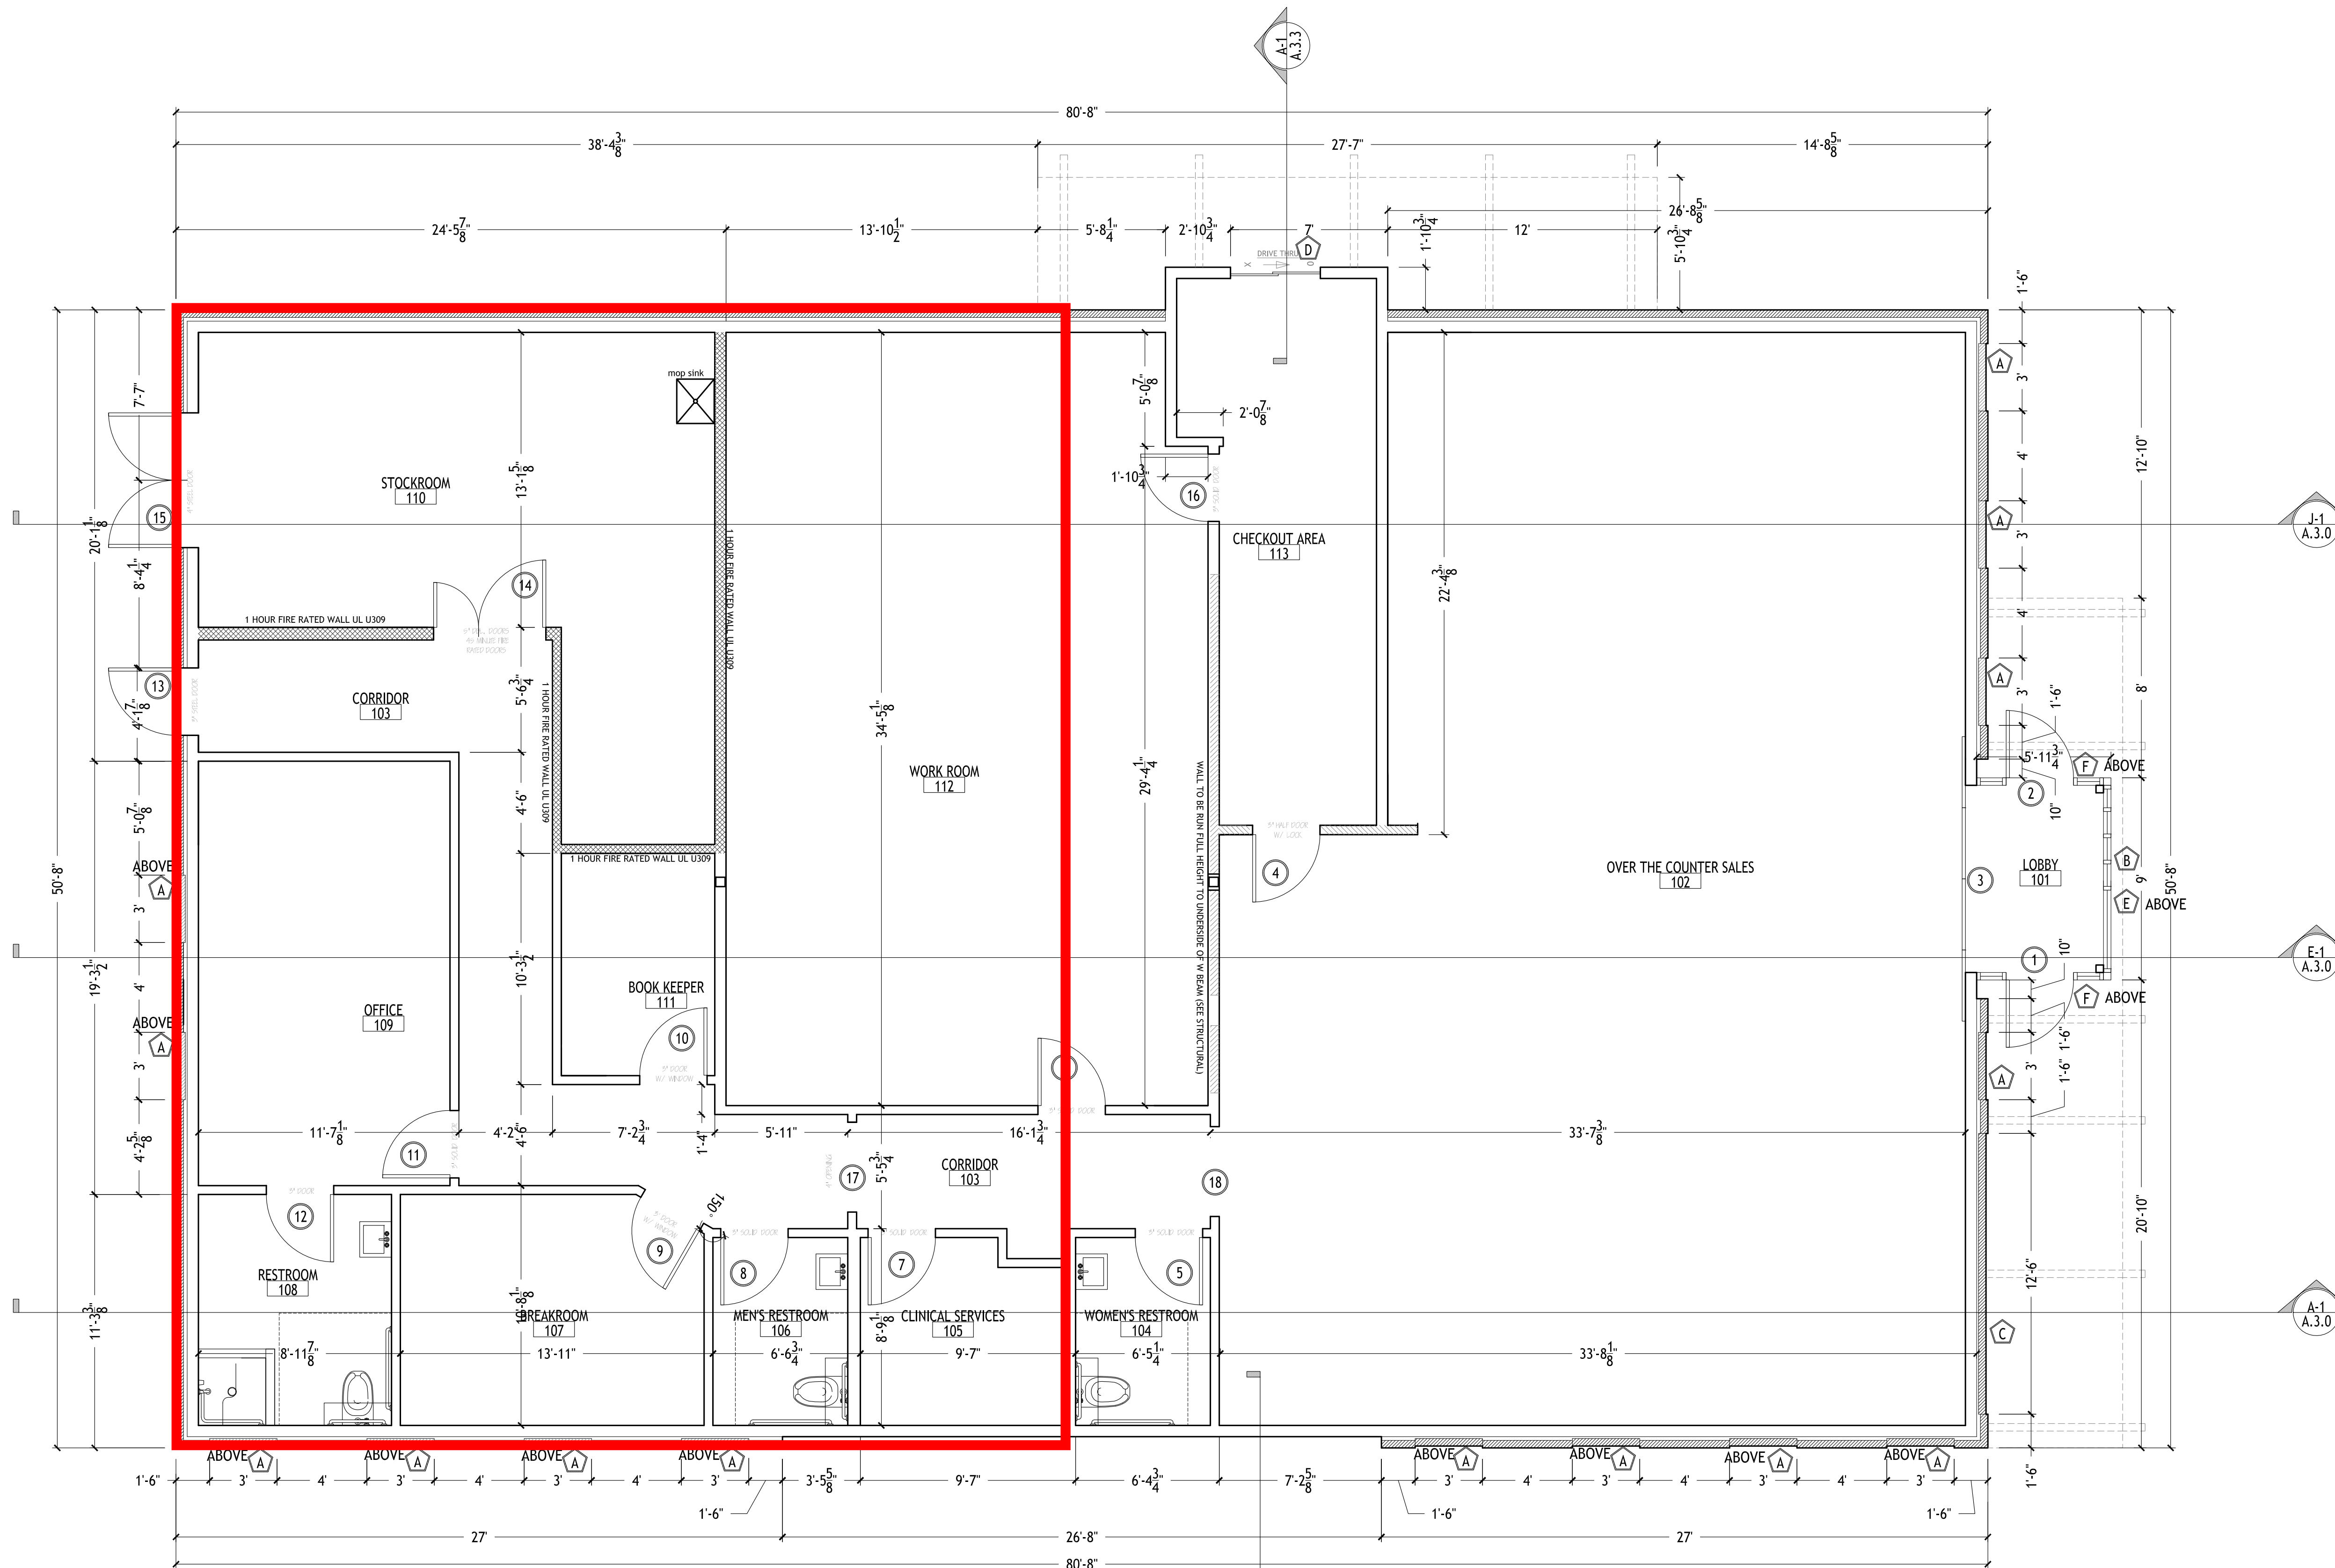
no.	revisions	date
1		
2		
3		
4		
5		
6		

### DESTREHAN DISCOUNT PHARMACY

12627 AIRLINE DRIVE

FLOOR PLAN

	 project number 1266	drawing number <b>A.1.0</b>
	date 04.09.2015 phase Construction Documents	



### A-1 FLOOR PLAN

1/4"=1'-0"

COPYRIGHT: ALL RIGHTS ARE RESERVED BY UNITED STATES COPYRIGHT LAW. THEY HAVE BEEN PREPARED SPECIFICALLY FOR THE PROJECT IDENTIFIED AND ARE NOT SUITABLE FOR USE ON ANY OTHER PROJECT OR IN ANY OTHER LOCATION WITHOUT THE WRITTEN PERMISSION OF THE ARCHITECT. ALL RIGHTS ARE RESERVED TO MURRAY ARCHITECTS.