


TERPSICHORE STREET

PRYTANIA STREET

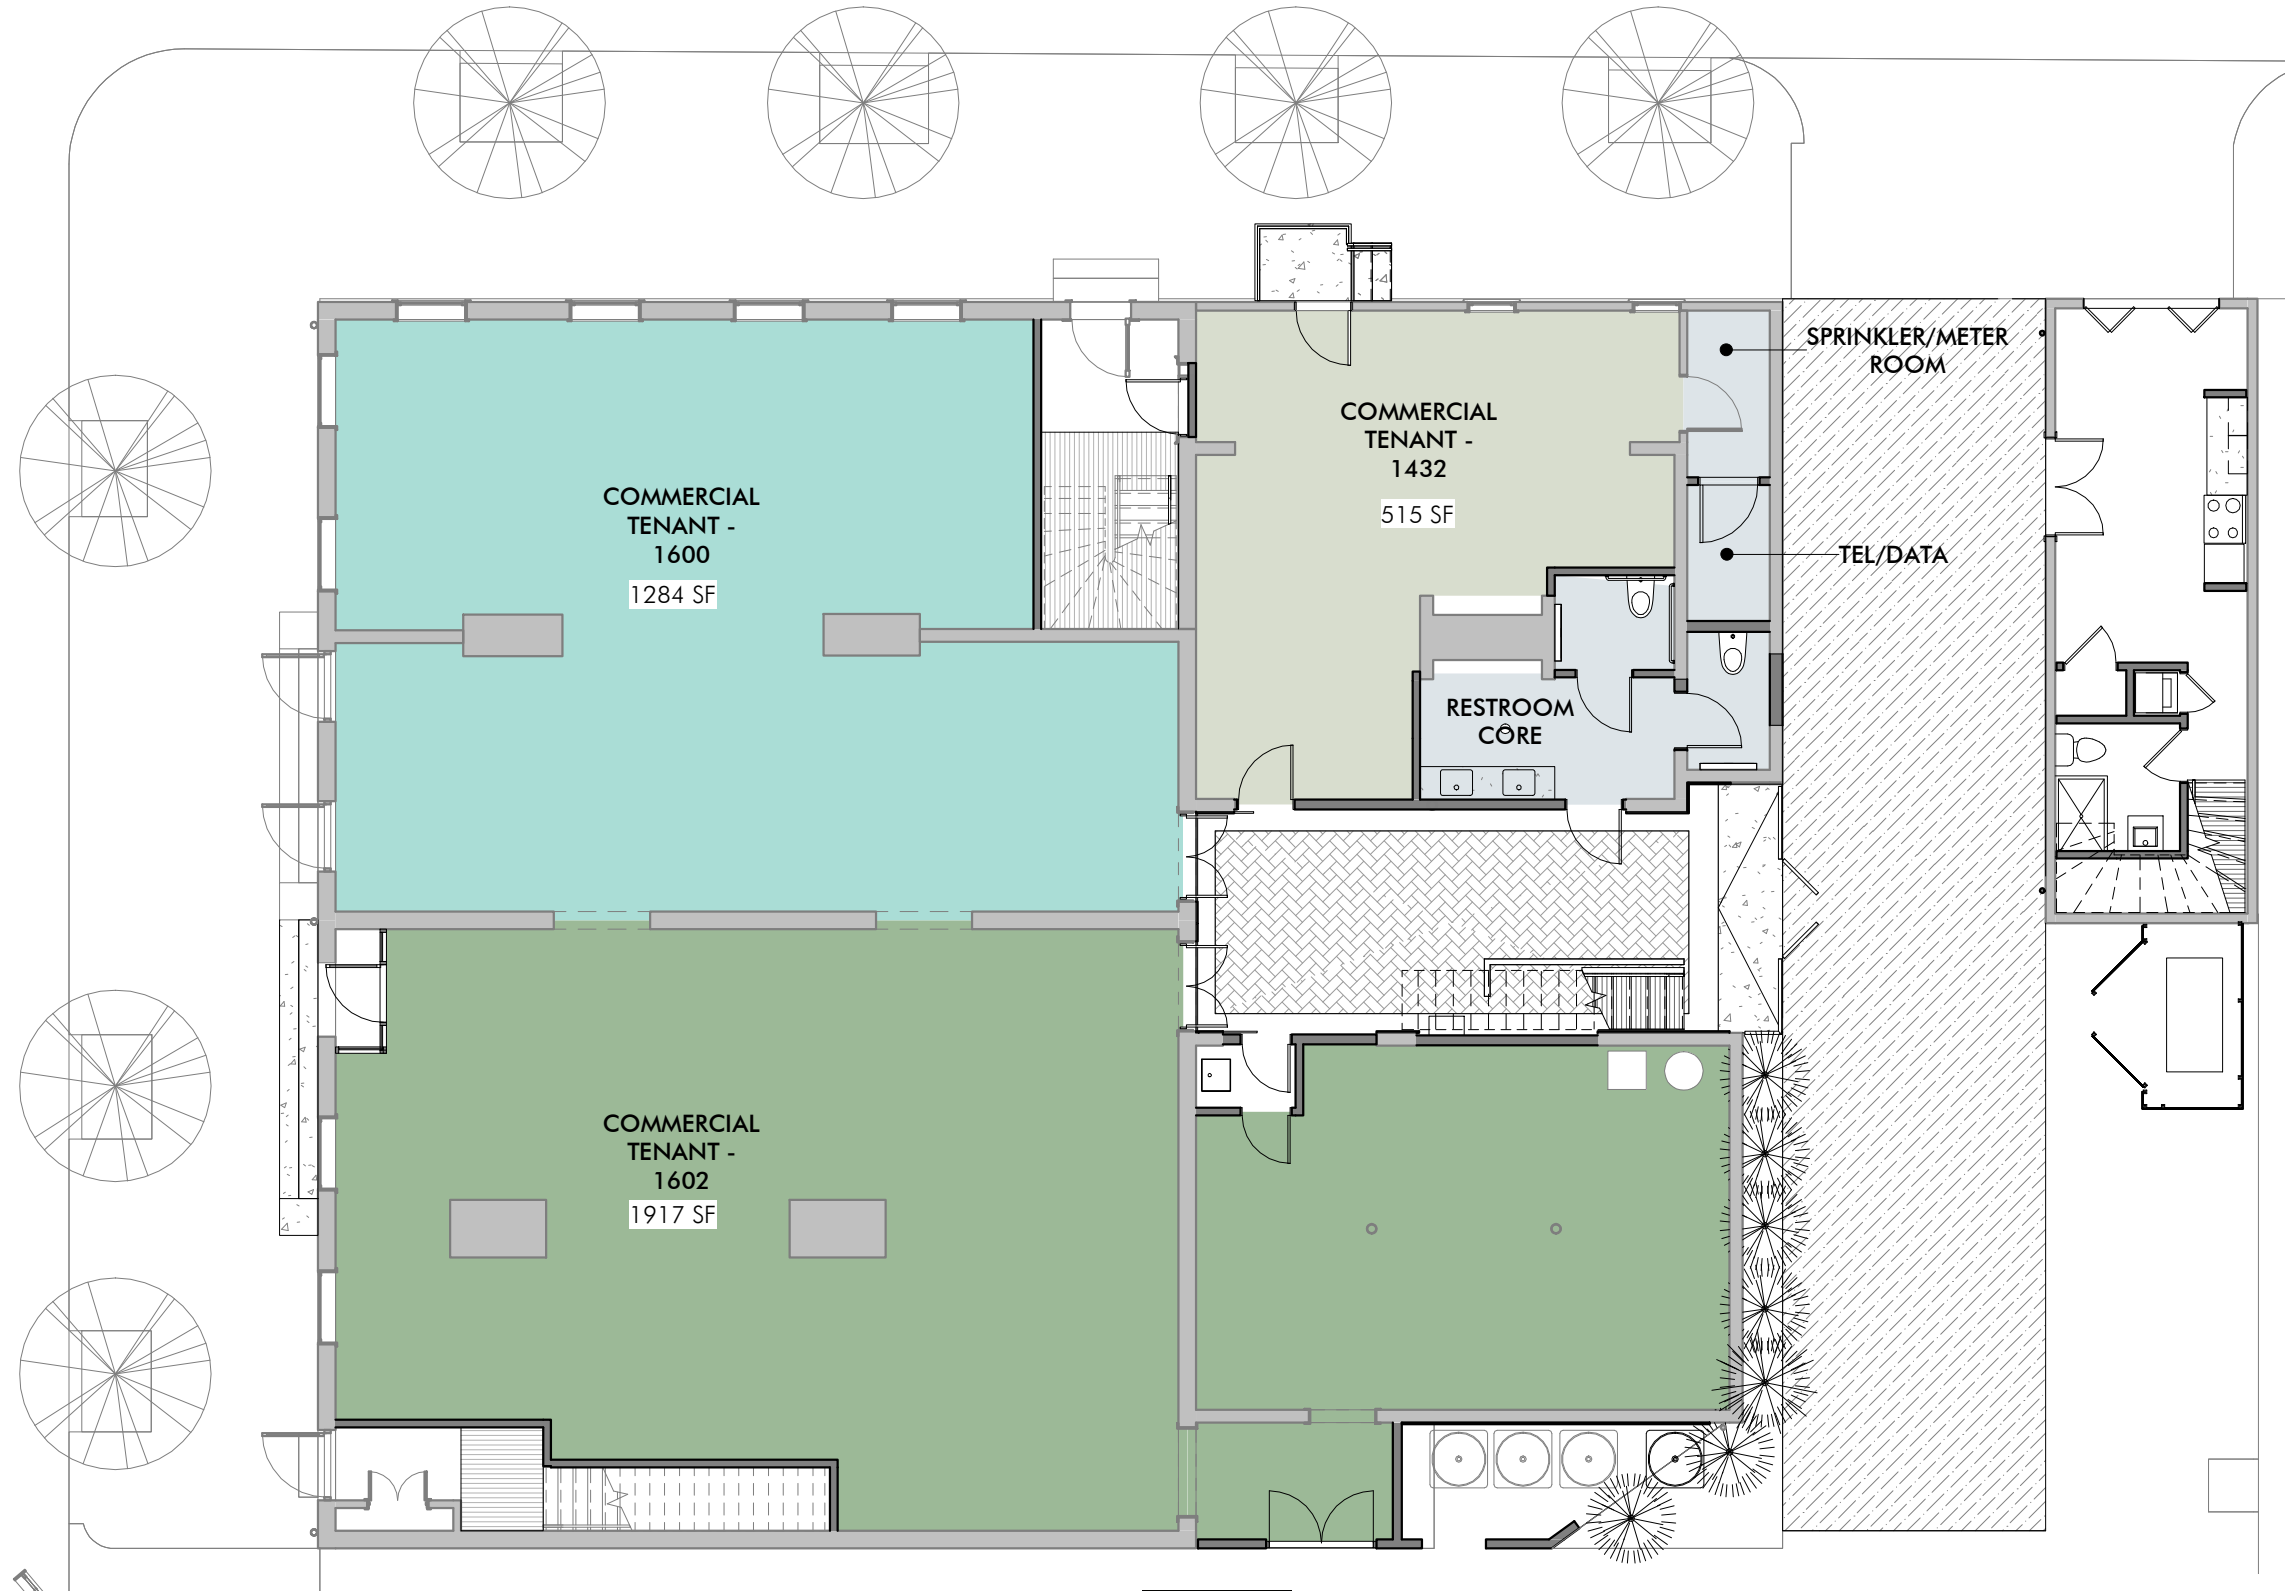

# GROUND FLOOR PLAN

SCALE: 1" = 10'-0"  
PROJECT NO./NAME: 18009 / 1600 PRYTANIA  
DATE: 12/20/18



**THE McENERY COMPANY**  
Commercial Realty Brokerage & Asset Management Services

Office: 504.274.2701 | 810 Union Street, 4th Floor, New Orleans, LA 70112 |

S. Parkerson McEnery  
504.274.2664 direct  
[parke@mceneryco.com](mailto:parke@mceneryco.com)



Scott D. Weston  
504.274.2671 direct  
[scott@mceneryco.com](mailto:scott@mceneryco.com)

