



RENOVATED FIRST FLOOR- 3500 CANAL ST
C&P AND MENTAL HEALTH ADMIN

SCALE= 1/8"=1'-0" 3/10/10

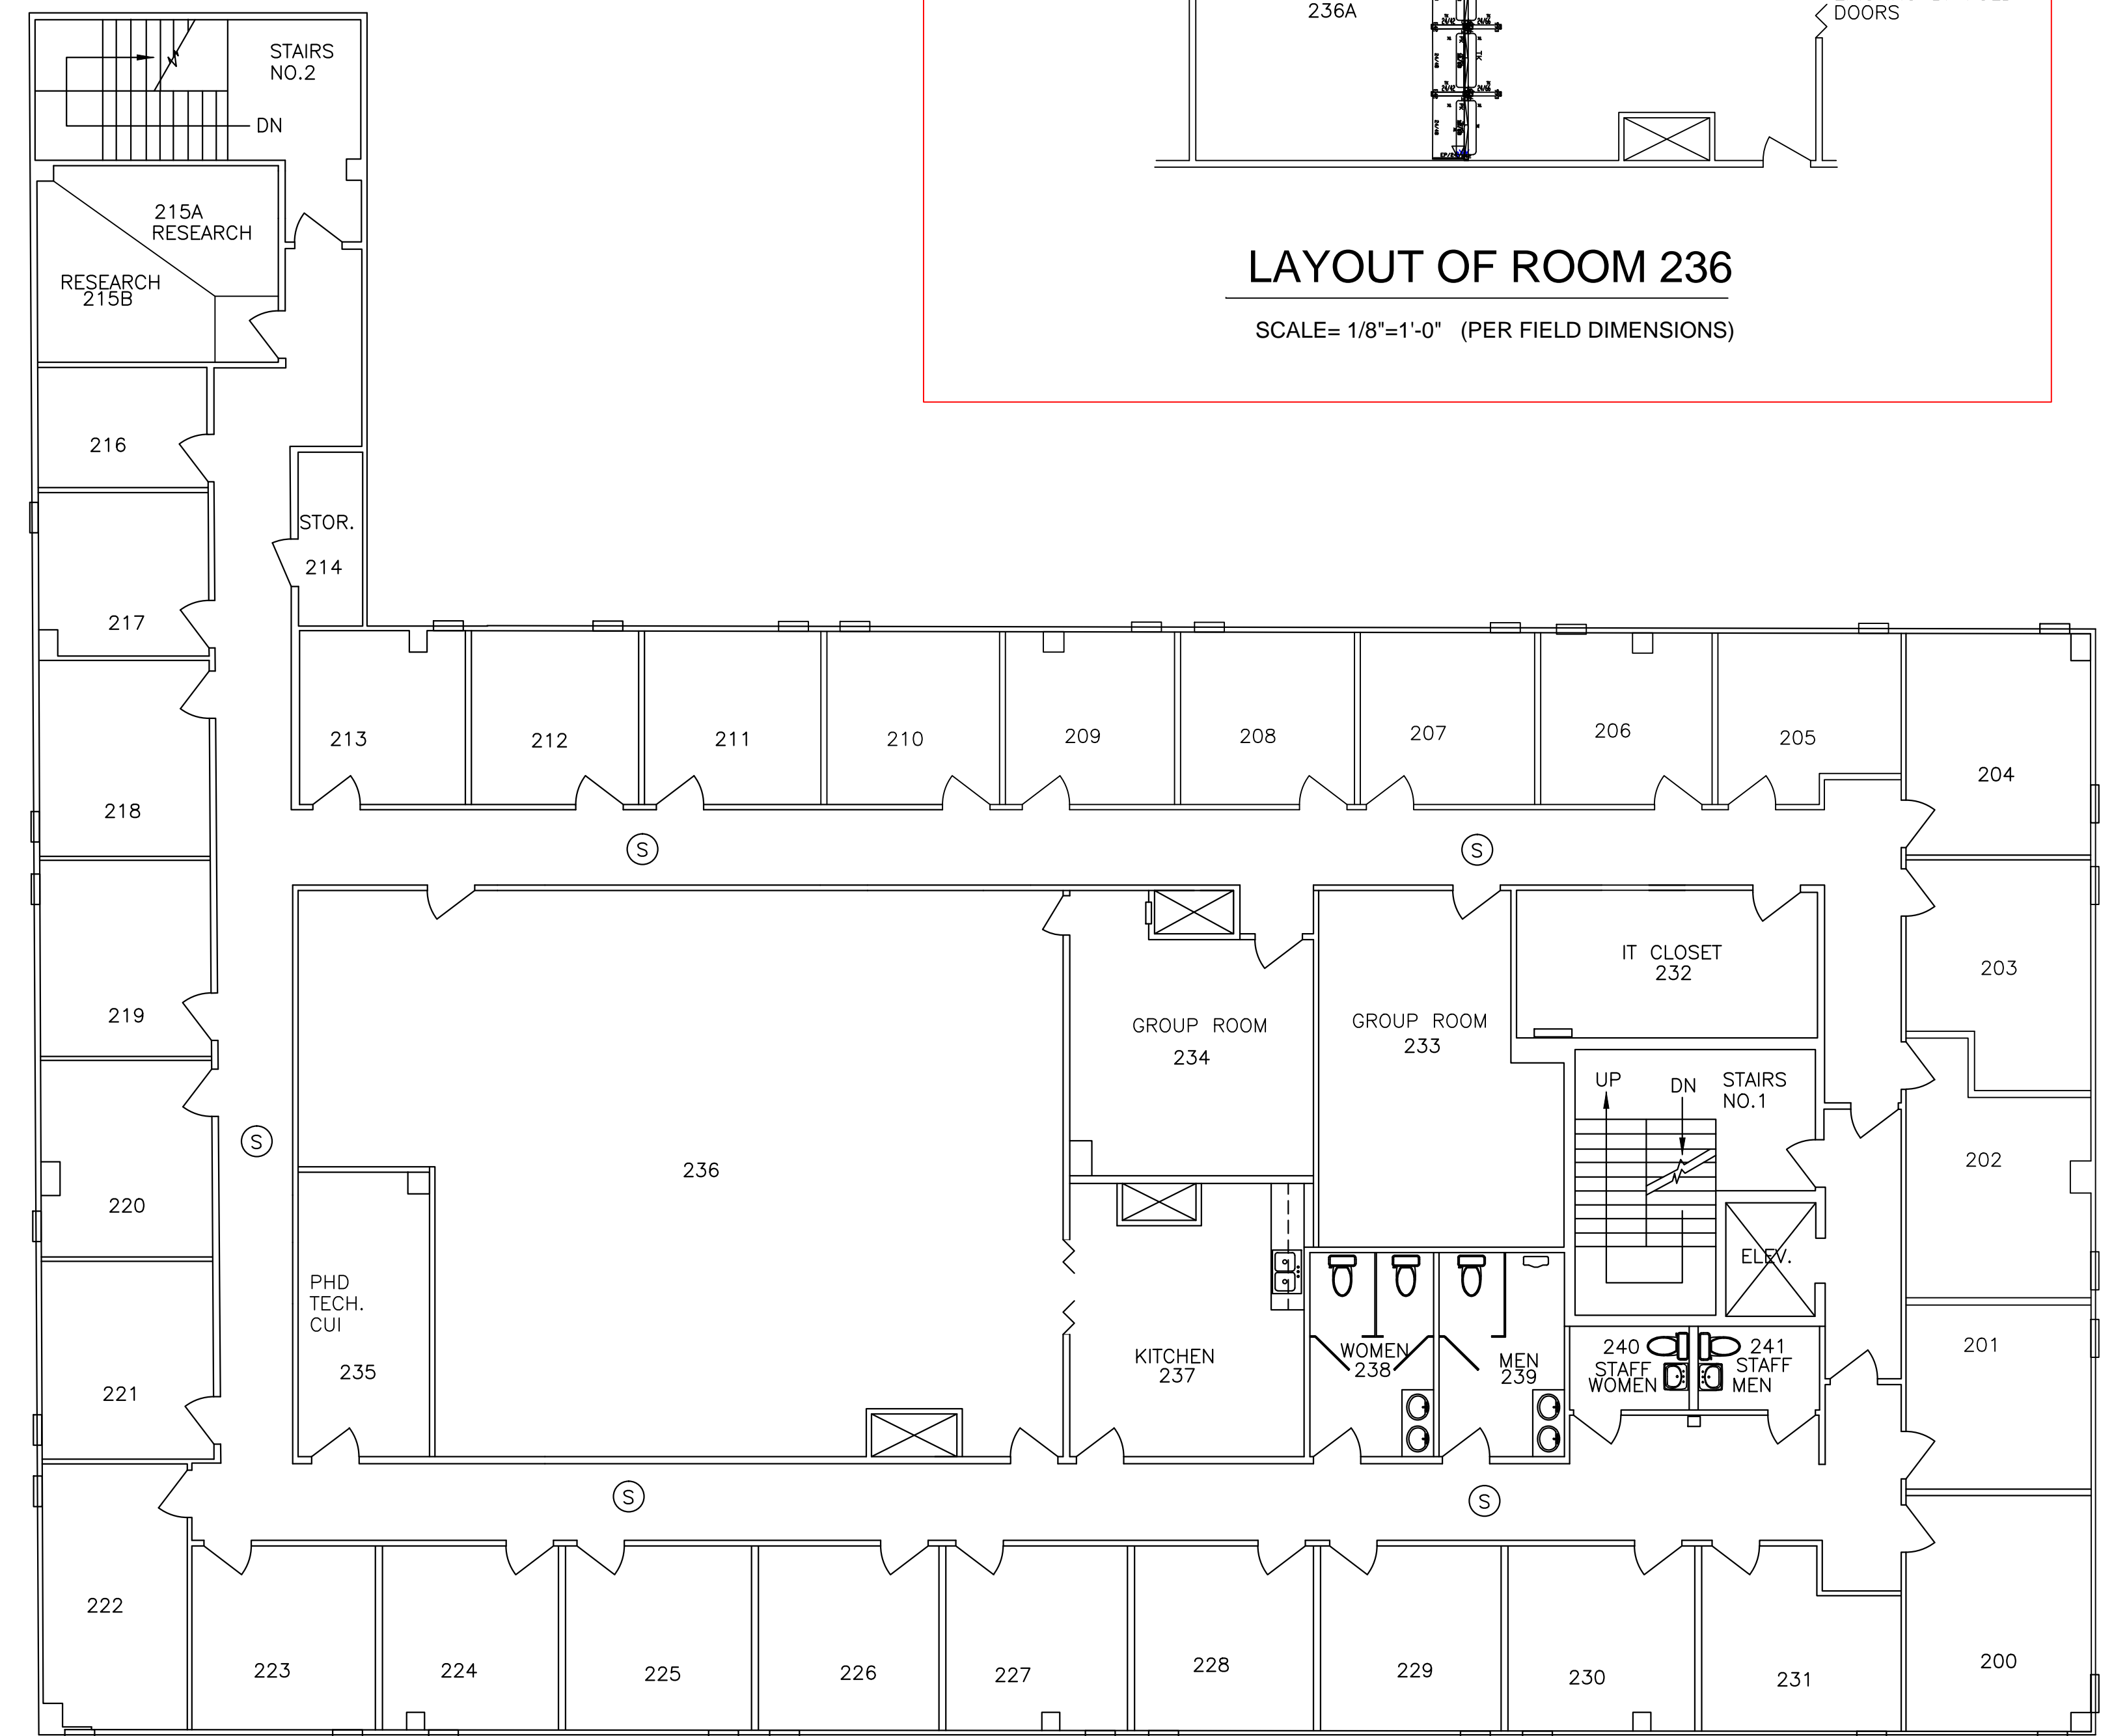

RENOVATED CHANGES- SECOND FLOOR- 3500 CANAL ST

SCALE= 1/8"=1'-0" 3/10/10

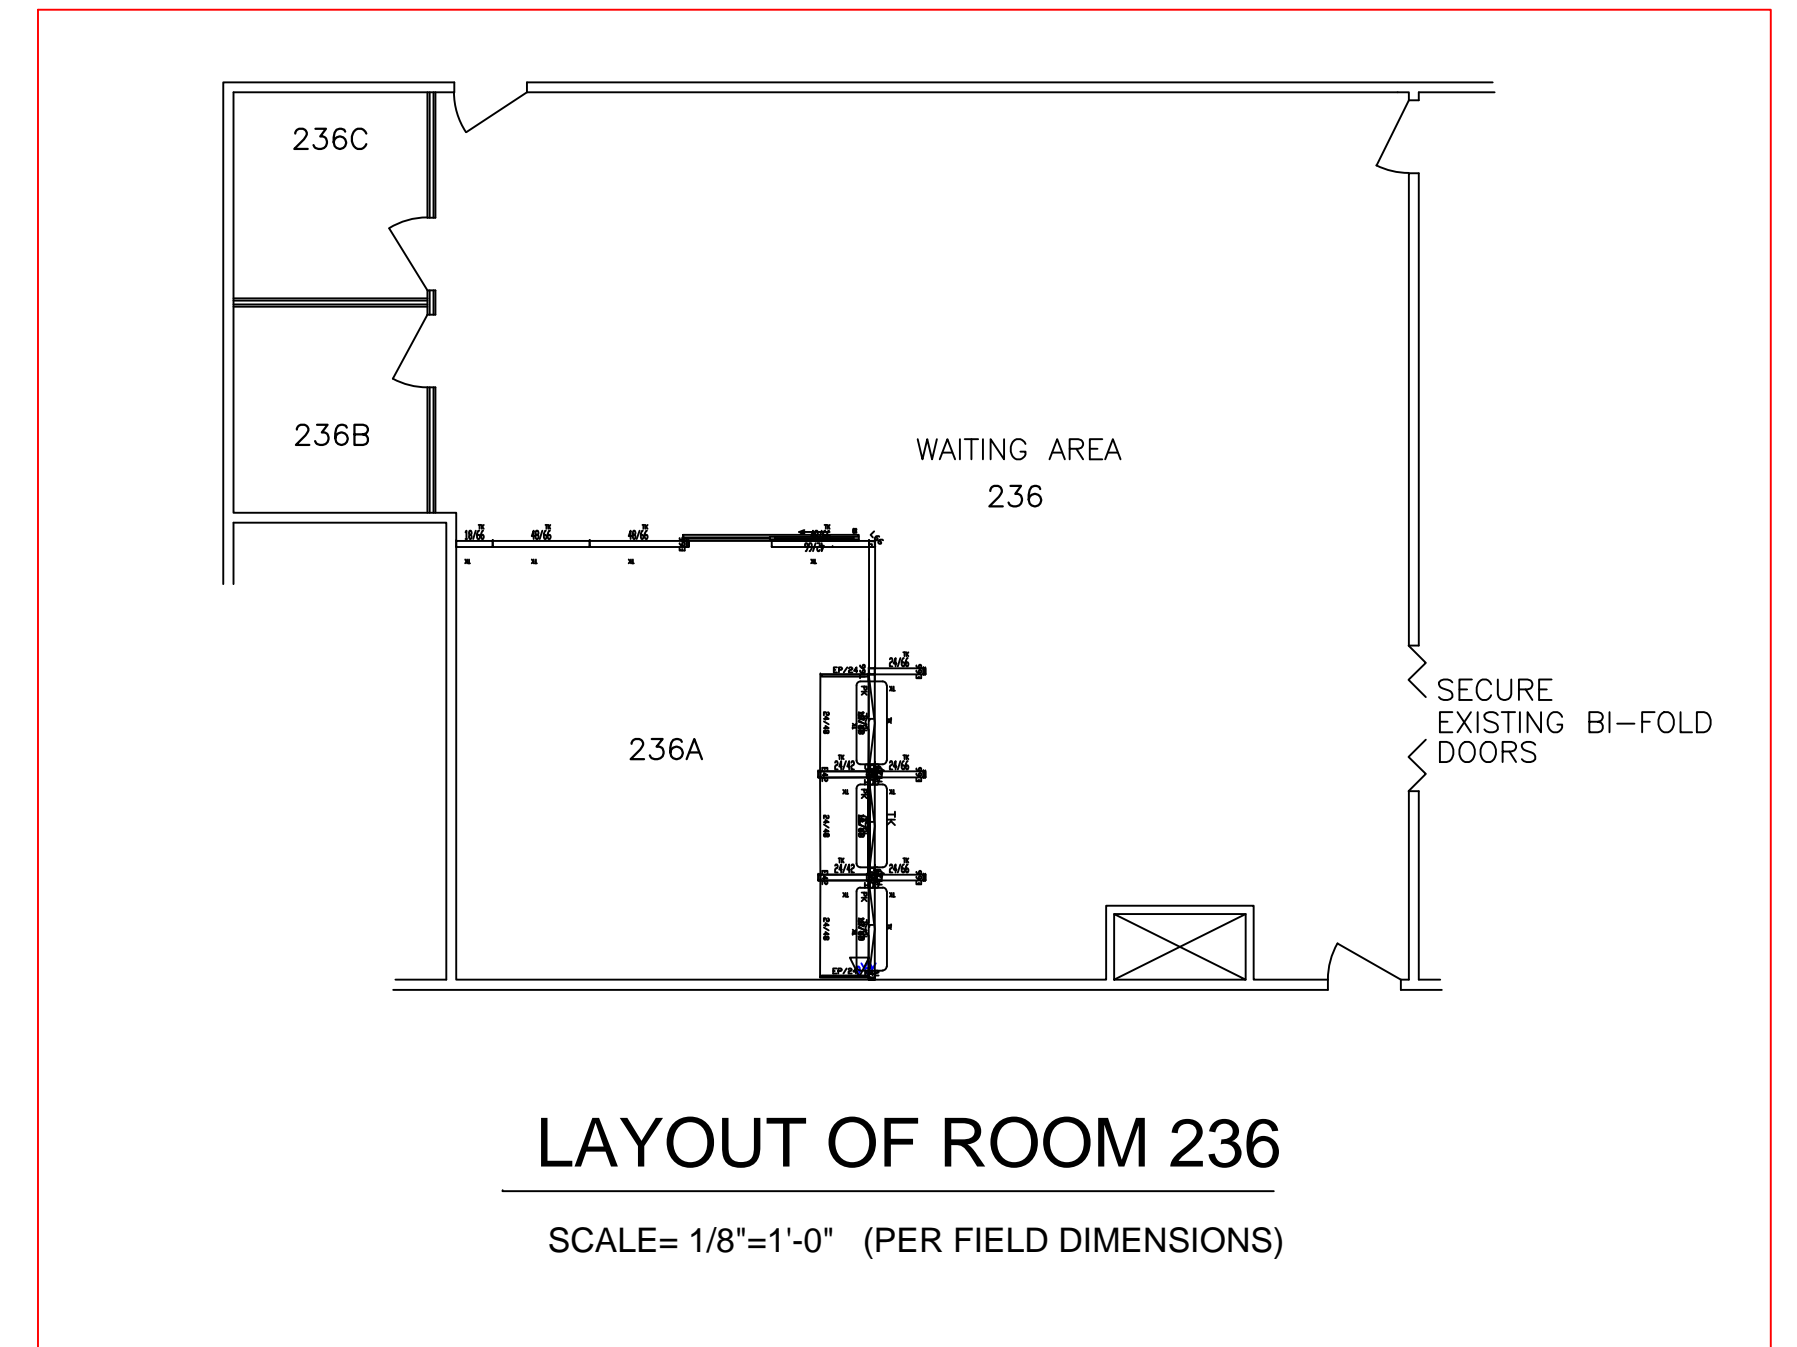

LAYOUT OF ROOM 236

SCALE= 1/8"=1'-0" (PER FIELD DIMENSIONS)